

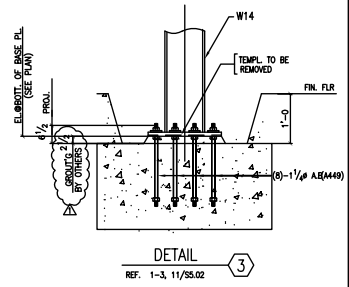
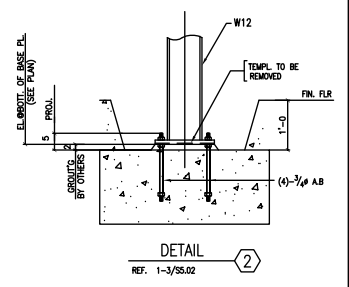
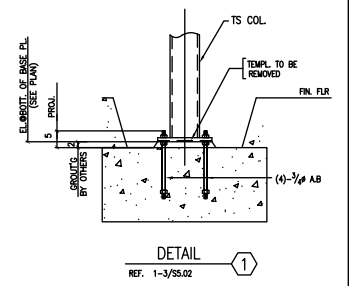


PDA Consulting
CONFIDENTIAL

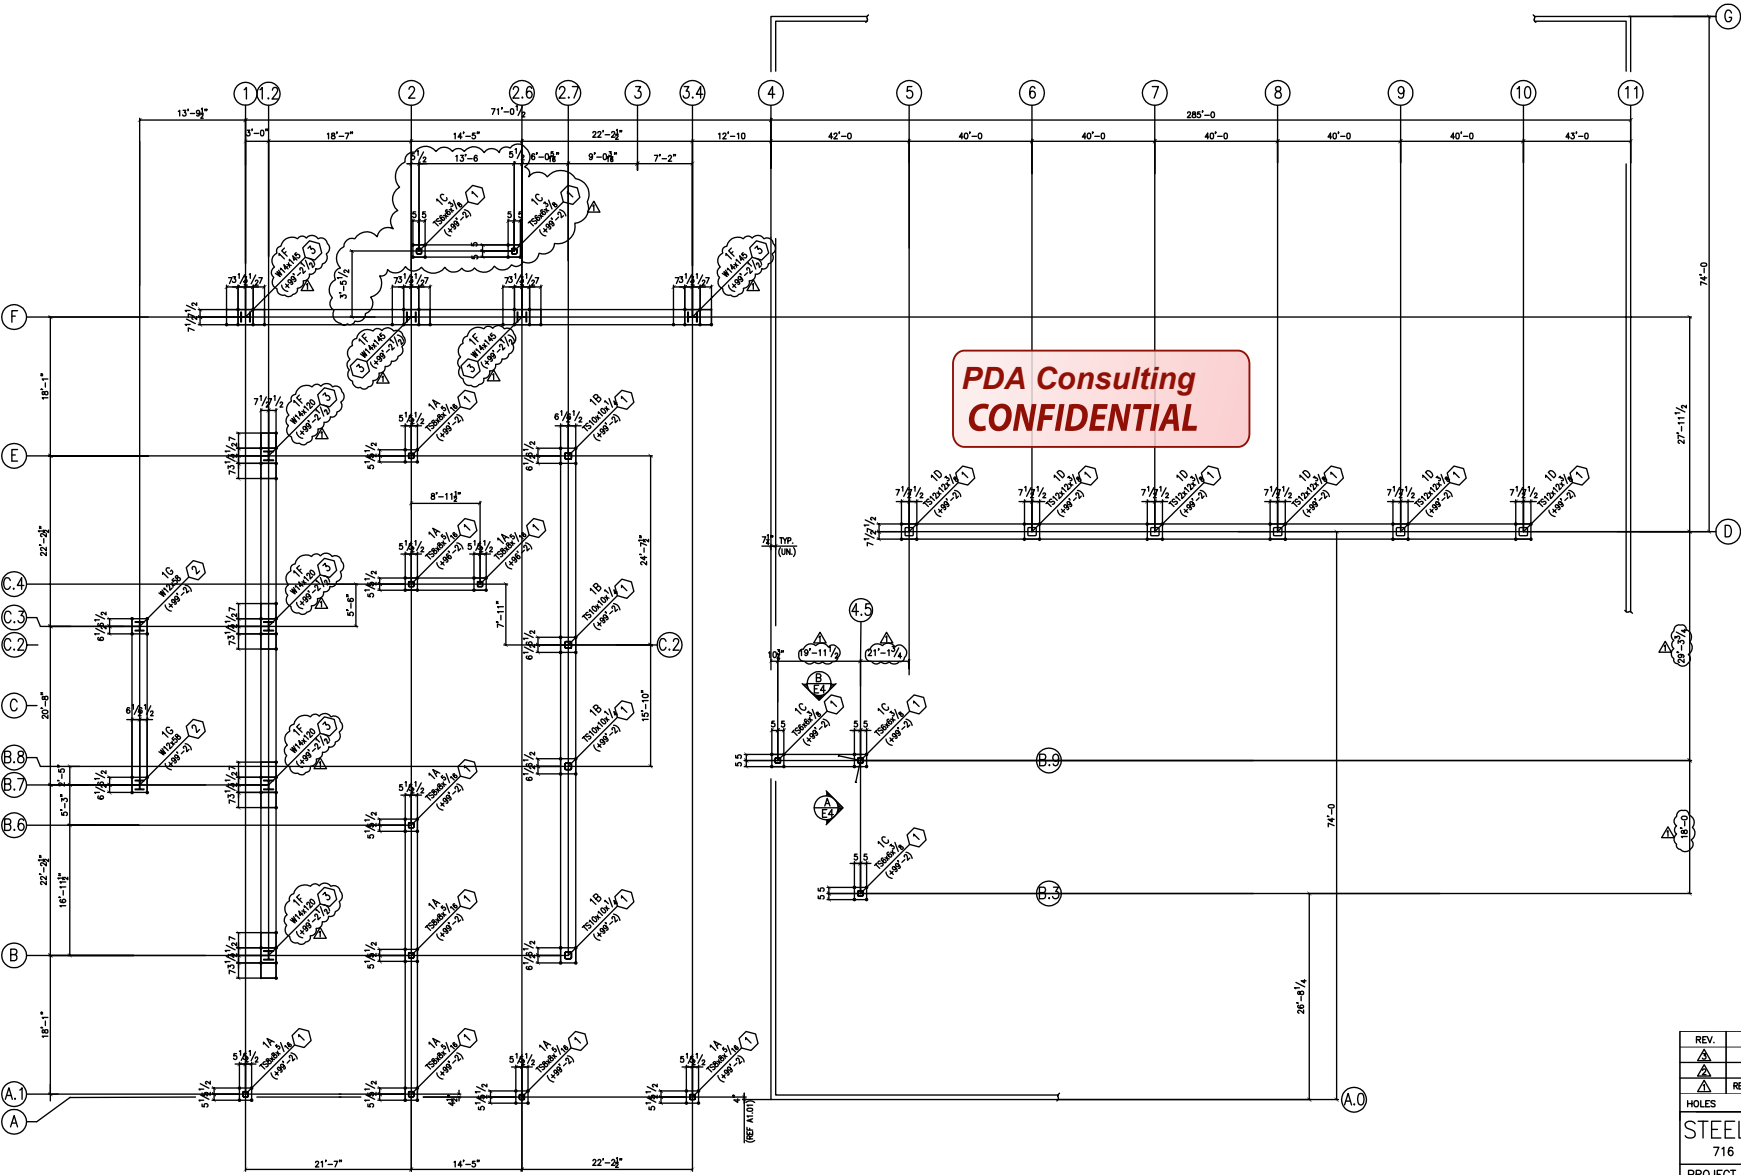

ANCHOR BOLT SETTING PLAN
FIN.FLR. EL. (+100'-0) REF: S1.01

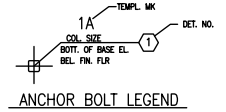

REF. S1.01, S2.01, A1.01

REV.	DESCRIPTION	DATE
HOLES		MAT'L SPEC.
STEEL ENGINEERS INCORPORATED		
716 W. MESQUITE, LAS VEGAS, NEVADA (702) 386-0023		
PROJECT NUMBER:	5284-S	FOR APPROVAL: FOR FABRICATION:
PROJECT NAME: ALLEN TEL PRODUCTS INC.		
PAINT NOTE:	DATE	DRAWN CHK.
	APR/15/03	SK CM
DRAWING TITLE: ANCHOR BOLT PLAN		
CONTRACTOR: ISAAC & VINCENT CONT.		SHEET
ARCHITECT: DOMINGO CAMBEIRO CORP.		AB1